


[illegible]





DP 40524 (03)

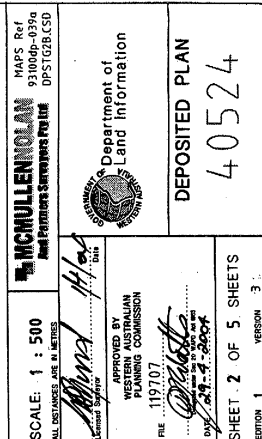


FOR HEADING SEE SHEET 1

SUBJECT	PURPOSE	STATUTORY REFERENCE	ORIGIN	LAND BURDENED	BENEFIT TO	COMMENTS
⑥	EASEMENT (Sewerage)	SEC 27A, REG 6, T.P. & DACT	THIS PLAN	LOTS 344-347, 352-356, 373-378, 384-394, 398-403	WATER CORPORATION	MODIFIED Doc J 192187
⑦	EASEMENT (Aboveground Electric)	SEC 27A, REG 7, T.P. & DACT	THIS PLAN	LOTS 346, 357, 390-404	WESTERN POWER CORPORATION	
⑧	EASEMENT (Underground Electric)	SEC 27A, REG 8, T.P. & DACT	THIS PLAN	LOTS 344-347, 352-356, 373-378, 384-394, 398-403	WESTERN POWER CORPORATION	
⑨	EASEMENT (Gas)	SEC 27A, REG 9, T.P. & DACT	THIS PLAN	LOTS 344-347, 352-356, 373-378, 384-394, 398-403	ALINTA GAS NETWORKS PTY. LTD.	
	RESTRICTIVE COVENANT	SEC 18A OF THE T.L.A.	THIS PLAN	ALL LOTS EXCEPT 900A, 15587-15589	ALL LOTS EXCEPT 900A, 15587-15589	
LOTS 15587, 15588 & 15589	P.A.W.	TO VEST IN CROWN UNDER SEC 20A OF THE T.P. & D ACT	THIS PLAN	LOTS 344-347, 352-356, 373-378, 384-394, 398-403	WATER CORPORATION	
	MEMORIAL	SEC 67B OF THE WATER AGENCIES POWER ACT 1984	THIS PLAN			

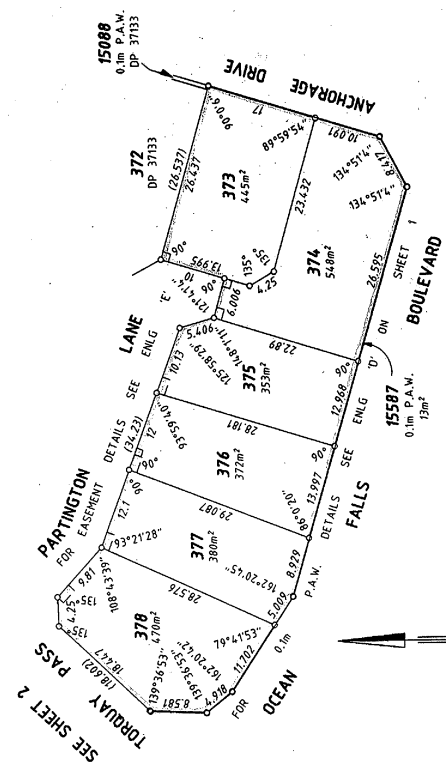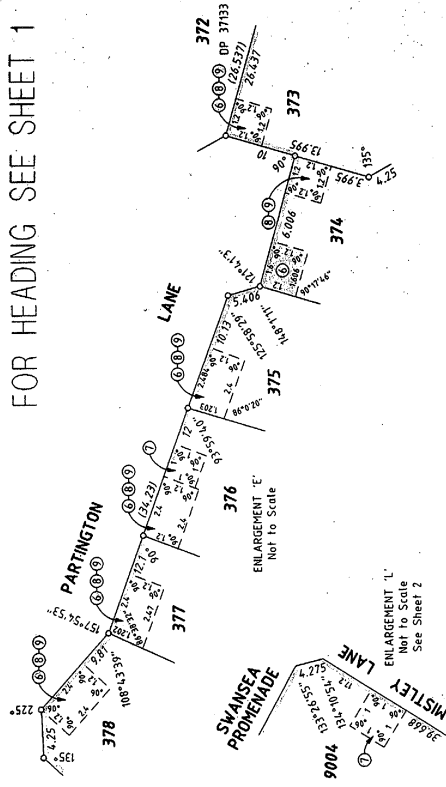

SPECIAL SURVEY AREA SUBDIVISION

SCALE: 1 : 500
 ALL DISTANCES ARE IN METRES
 APPROVED BY
 PLANNING COMMISSION
 119707
 SHEET 3 OF 5 SHEETS
 EDITION 1
 VERSION 3

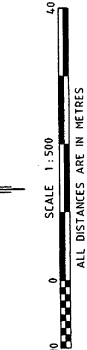

SURVEY CARRIED OUT UNDER REG 26A
 SPECIAL SURVEY AREA GUIDELINES
 ALL BOUNDARY / CORNER SURVEY MARKS
 SHOWN ON THIS SHEET ARE INDICATIVE ONLY.
 USE ONLY THE SURVEY SHEET/S WHEN DETERMINING
 THE EXACT POSITION AND ALL OTHER ALL SURVEY
 MARKS PLACED PERTAINING TO THIS PLAN.

DEPOSITED PLAN
 40524


DP 40524 (04)



FOR HEADING SEE SHEET 1
SURVEY INFORMATION ONLY
SURVEY SHEET

SURVEY CARRIED OUT UNDER REG 26A
SPECIAL SURVEY AREA GUIDELINES
ALL BEARINGS AND DISTANCES ON THIS SHEET
ARE THE RESULT OF LEAST SQUARES ADJUSTMENTS
CARRIED OUT ON FIELD OBSERVATIONS
GRID DATUM IS MAPS ASSUMED

- o Denotes Peg unless stated otherwise
- Denotes Nail
- Denotes Nail and Plate
- × Denotes Spike
- ⊗ Denotes Drill Hole
- ⊕ Denotes Standard Survey Mark (SSM)
- △ Denotes Permanent Survey Mark (PSM)
- ▲ Denotes Permanent Control Mark (PCM)
- ⊠ Denotes Temporary Control Mark (TCM)

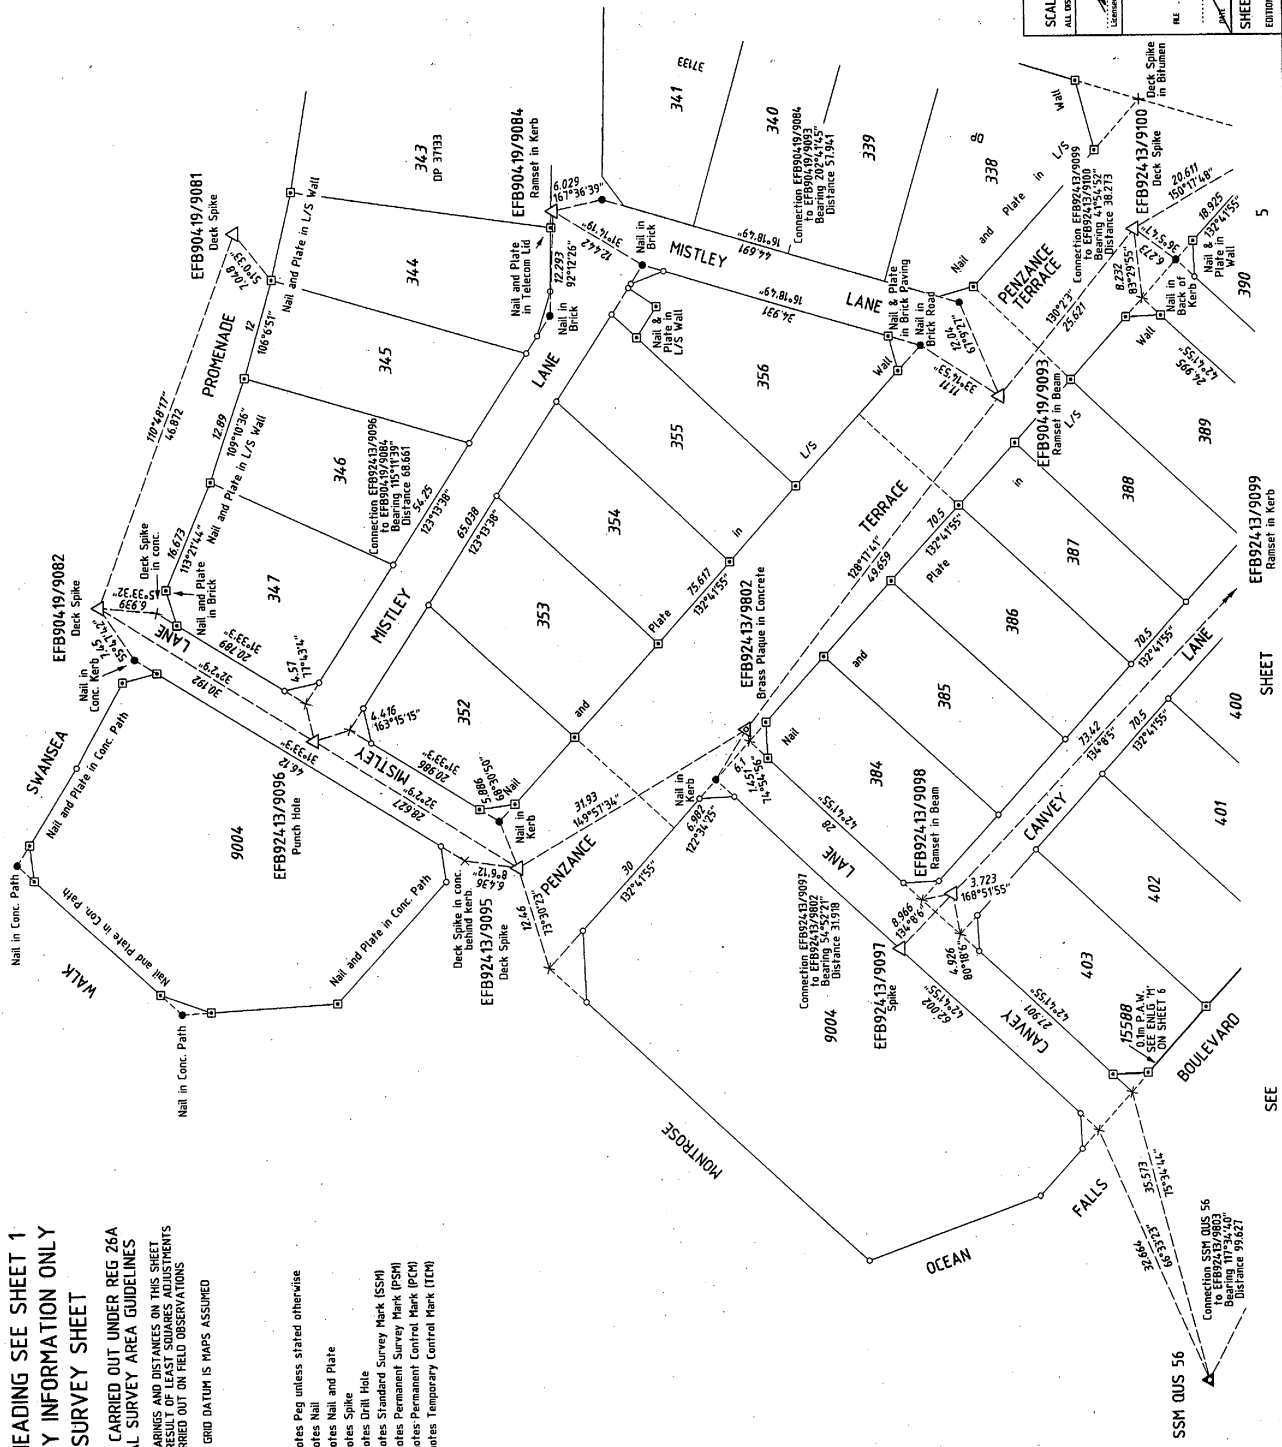

10 0 10 SCALE 1:400
ALL DISTANCES ARE IN METRES


FOR HEADING SEE SHEET 1
FOR INTERESTS AND NOTIFICATIONS
SEE SHEET 3

SCALE: 1 : 400 ALL DISTANCES ARE IN METRES	MAPS Ref 9300DP-039A McMULLEN Landmark Surveying Pty Ltd	Department of Land Information	DEPOSITED PLAN 40524
APPROVED BY WESTERN AUSTRALIAN PLANNING COMMISSION	DATE 29/1/04	DATE 29/1/04	
SHEET 4 OF 5 SHEETS	EDITION 1	VERSION 3	

ORIGINAL A2

SEE

DP 40524 (05)

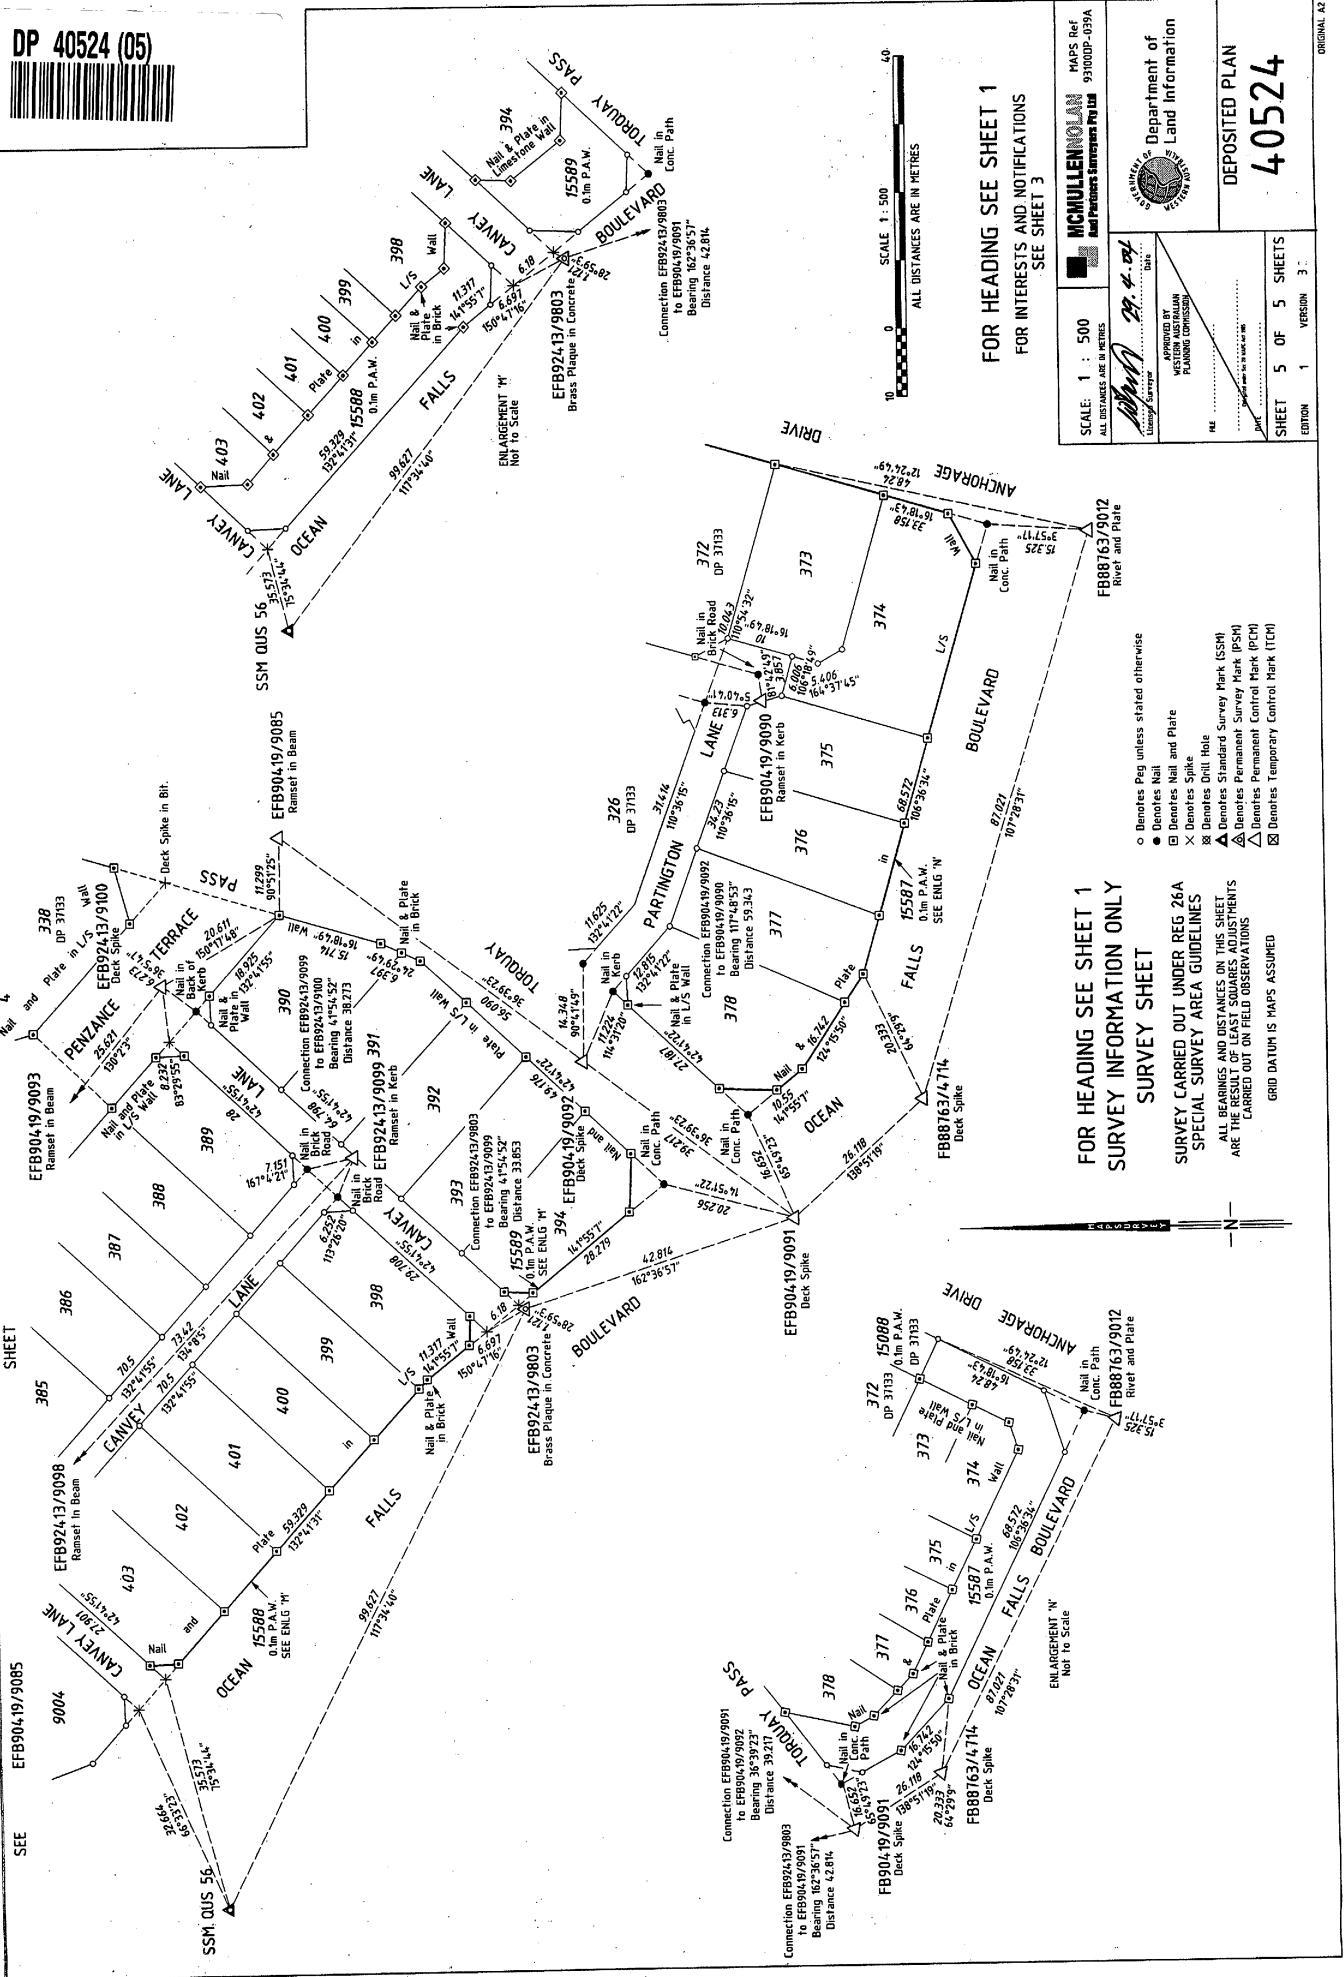

McMullen Nolan MAPS Ref 93100DP-039A		Department of Land Information	DEPOSITED PLAN 40524
SCALE: 1 : 500 ALL DISTANCES ARE IN METRES	APPROVED BY PLANNING COMMISSION 29.4.04		
SHEET 5 OF 5 SHEETS EDITION 1 VERSION 3			